

319

000065


ANNEXURE:1B

PROPOSED PLOTTING OF VACANT LAND HMT BEARINGS LTD, MOULA-ALI, HYDARABAD

DATE:- 17-06-2008

EXISTING HMT BEARINGS OCCUPIED AREA	14.85ACRE
PROPOSED VACANT LAND AREA	13.48 ACRE
PROPOSED 18.29M WIDE ROAD AREA	1.00ACRE
	<u>29.33ACRE</u>

2/2

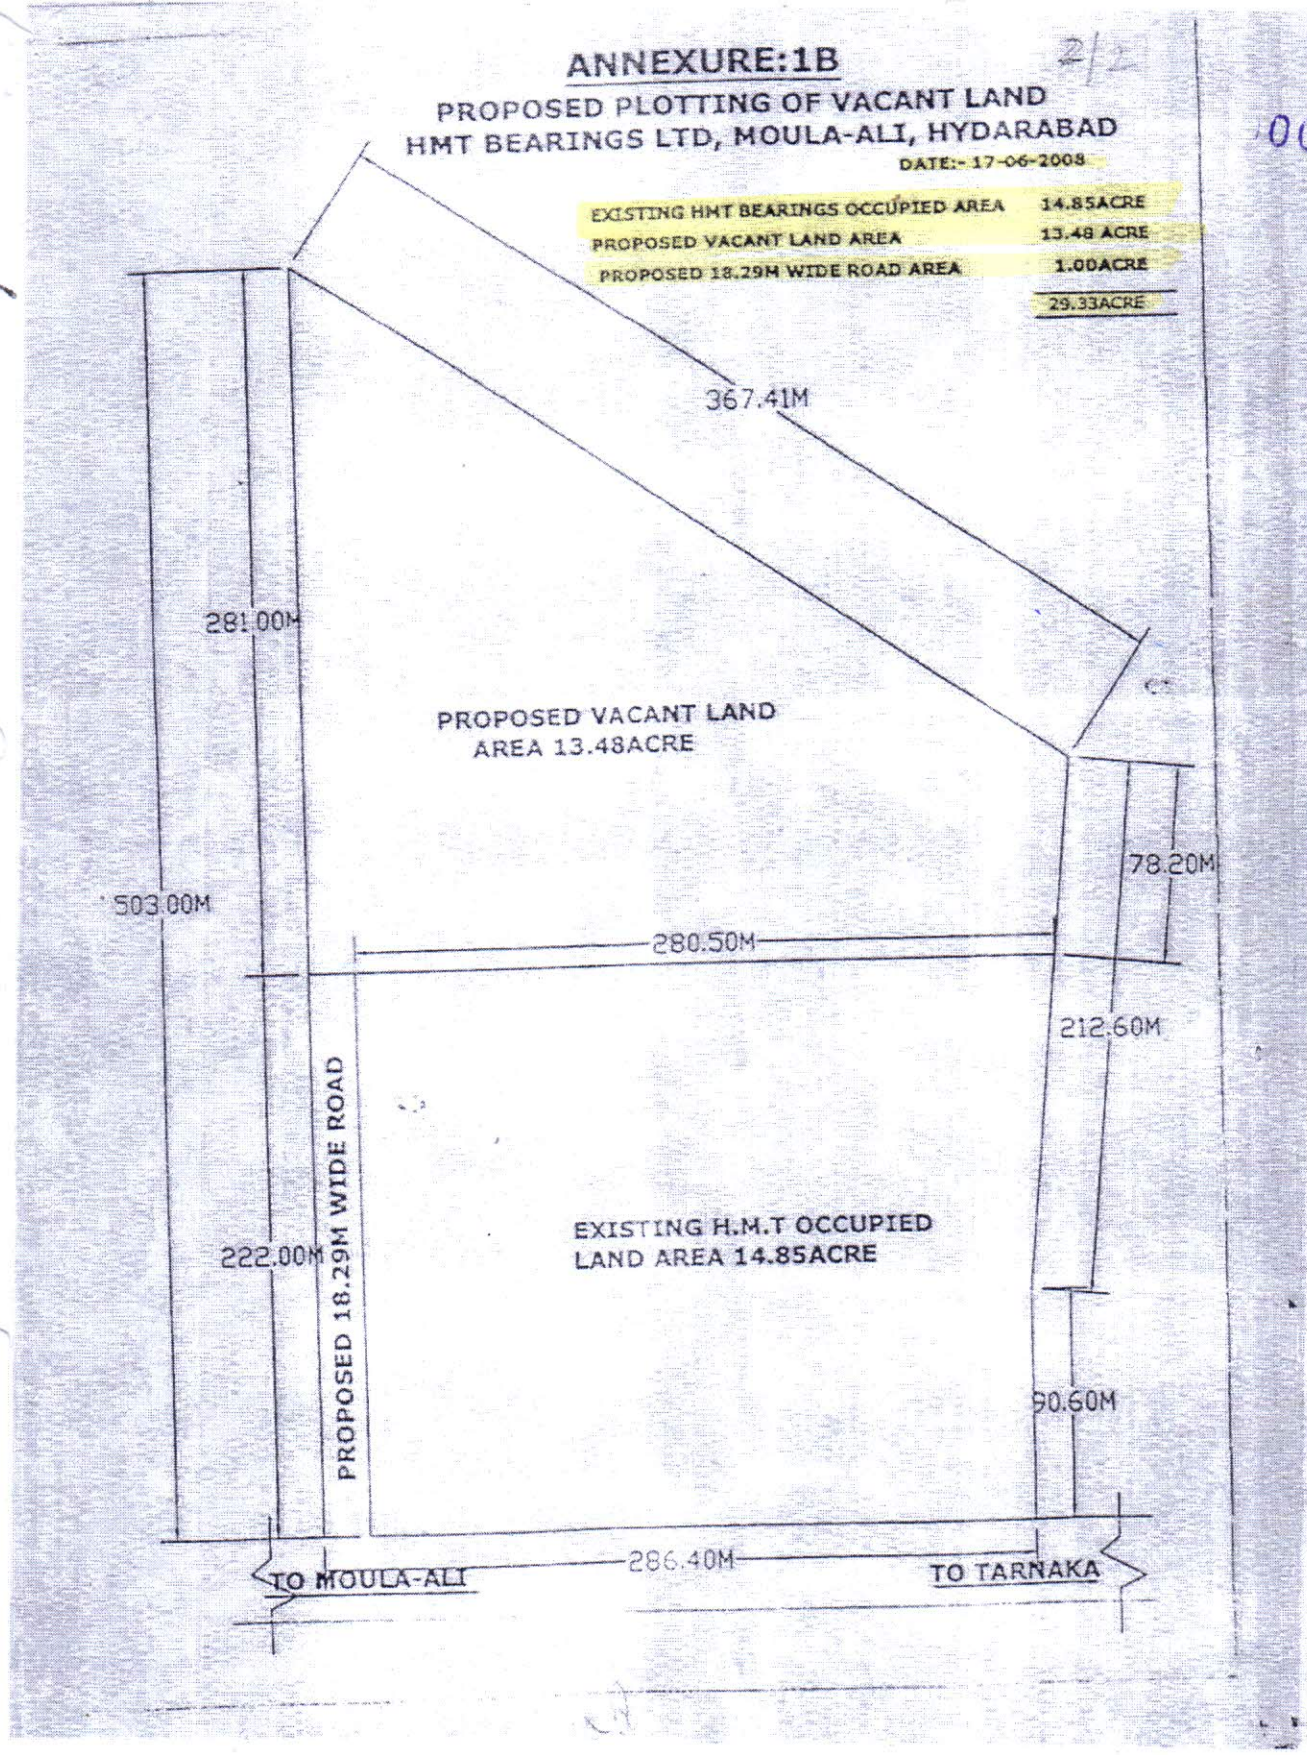

~~1000066~~

ANNEXURE III

- ⊕ DP = DOUBLE POLE STRUCTURE FOR INPUT POWER (HT)
- ⊕ E = ELECTRIC SUBSTATION 11KV To 430V

HMT BEARINGS LTD.
HYDERABAD

FACTORY LAYOUT

Total Land	-	29.33 Acres
Land under use	-	15.85 Acres
Open Land	-	13.48 Acres

