


Plan of the Flat No 8 on 7th floor of Building agreed to be acquired by the party of the Second Part showed in Red Colour.

Handwritten signatures and initials

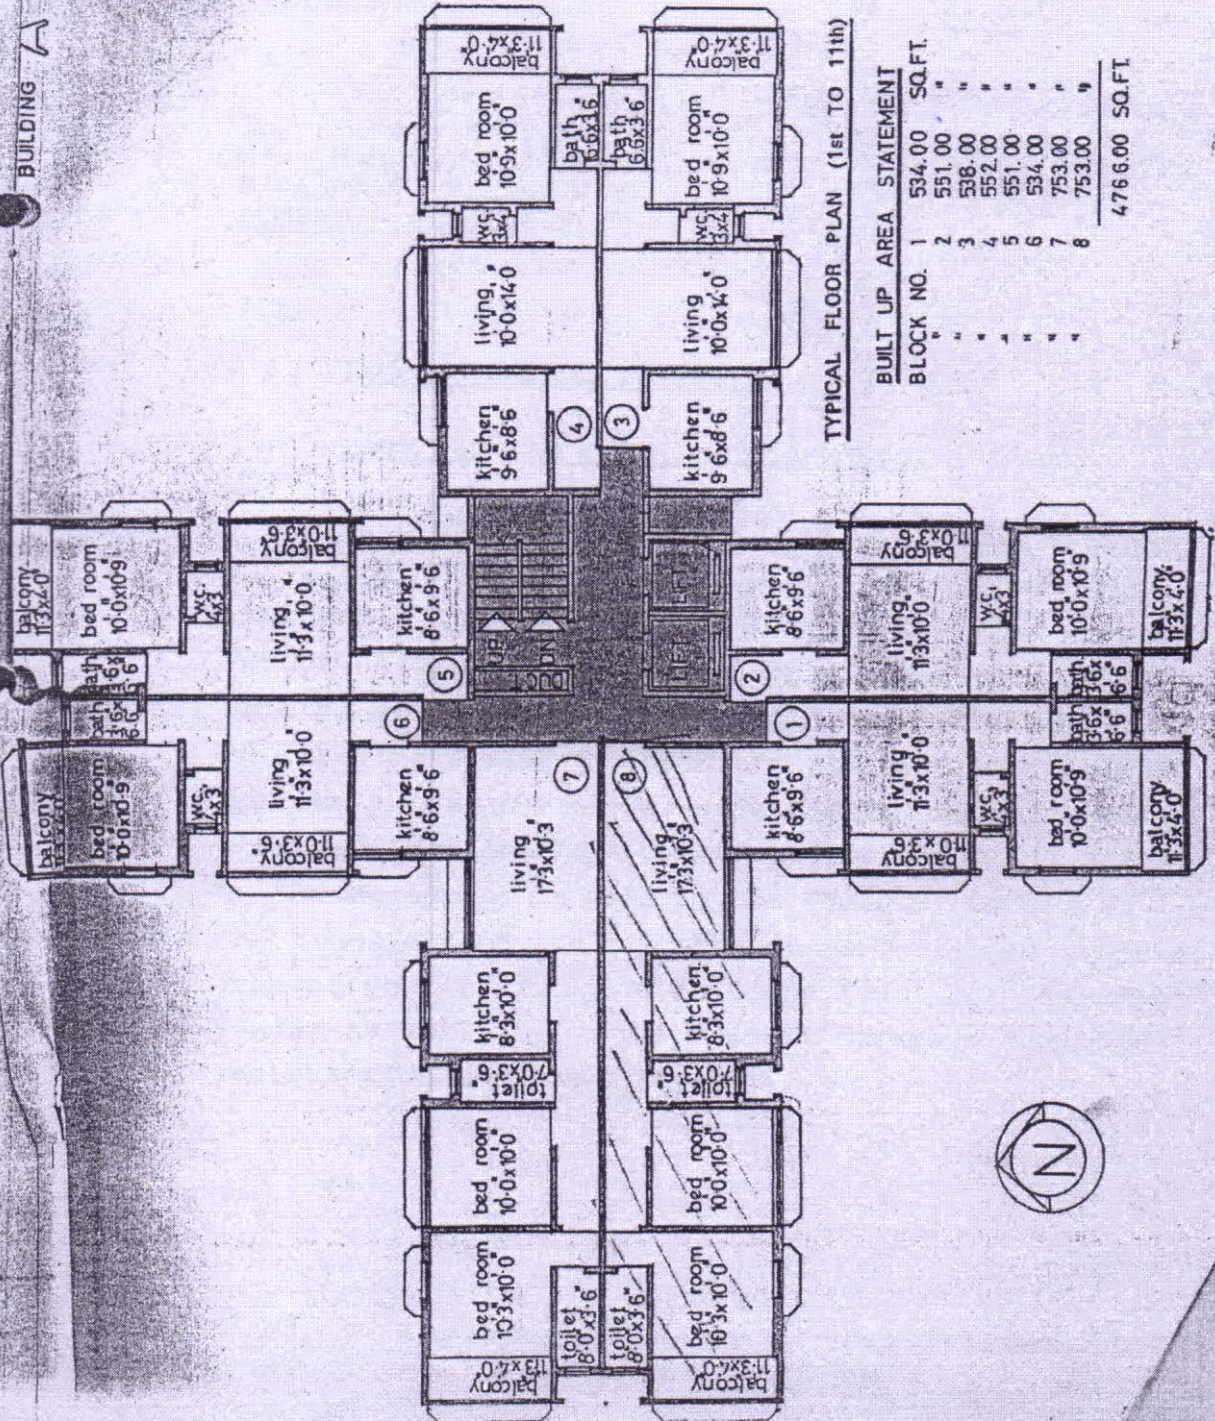

TYPICAL FLOOR PLAN (1st TO 11th)

BLOCK NO.	BUILT UP AREA	STATEMENT	SQ.FT.
1	534.00		
2	551.00		
3	538.00		
4	552.00		
5	551.00		
6	534.00		
7	753.00		
8	753.00		
			4766.00 SQ.FT.

